
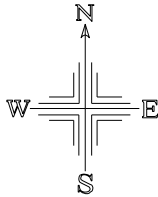


1 : 5 0 0

一 筆 図 形

令和8年8月25日

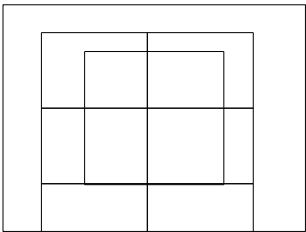


世界測地系



地番一覧表			
所在	大字双柳字丙新田		
地番	1493-2		
計算面積	1883.459㎡		

所在 大字双柳字丙新田 地番 1493-2			
点番	X座標値	Y座標値	辺長 (m)
22-*5125	-15811.880	-43975.041	24.298
22-0141	-15827.502	-43973.262	15.723
22-5174	-15835.341	-43972.367	7.890
22-5148	-15839.836	-44039.745	67.528
22-5147	-15822.417	-44040.732	17.447
22-5146	-15813.176	-44041.129	9.250
22-5145	-15812.521	-44041.166	0.656
22-*7350	-15812.431	-44031.767	9.399
22-5144	-15812.316	-44019.745	12.023
22-5143	-15803.987	-44020.311	8.348
22-*7051	-15803.334	-44015.203	5.150
22-0144	-15803.196	-44014.121	1.891
22-0145	-15802.825	-44011.233	2.912
22-*5121	-15801.936	-44004.206	7.083
22-5122	-15801.476	-44000.576	3.659
22-5124	-15812.837	-43999.320	11.430

基準点番号	X座標値	Y座標値
22-0261	-15798.481	-43972.540
22-5149	-15862.064	-44038.511
Ⅲ 双柳	-15776.654	-44059.609
M8M8156-1	-15794.605	-44059.172
M8M8156-2	-15818.723	-44063.323
M8M8158-1	-15790.382	-44016.848
M8M8158-1A	-15781.185	-44017.636
M8M8158-1B	-15794.715	-44034.153
M8M8158-2	-15806.354	-44011.602
M8M8159-2A	-15767.116	-43981.225
M8M8159-3	-15782.359	-43975.664
M8M8159-3A	-15786.606	-43999.167
M8M8159-4	-15813.864	-43974.489
M8M8160-1	-15837.630	-44005.971
M8M8161-1A	-15862.612	-44031.677
M8M8162-2	-15873.998	-43960.521
M8M8165-3A	-15780.239	-43953.621
M8M8165-4B	-15796.071	-43951.267
M8交. 54	-15834.120	-44062.199
M8交. 55	-15839.828	-44038.882
M8交. 56	-15841.215	-43973.770

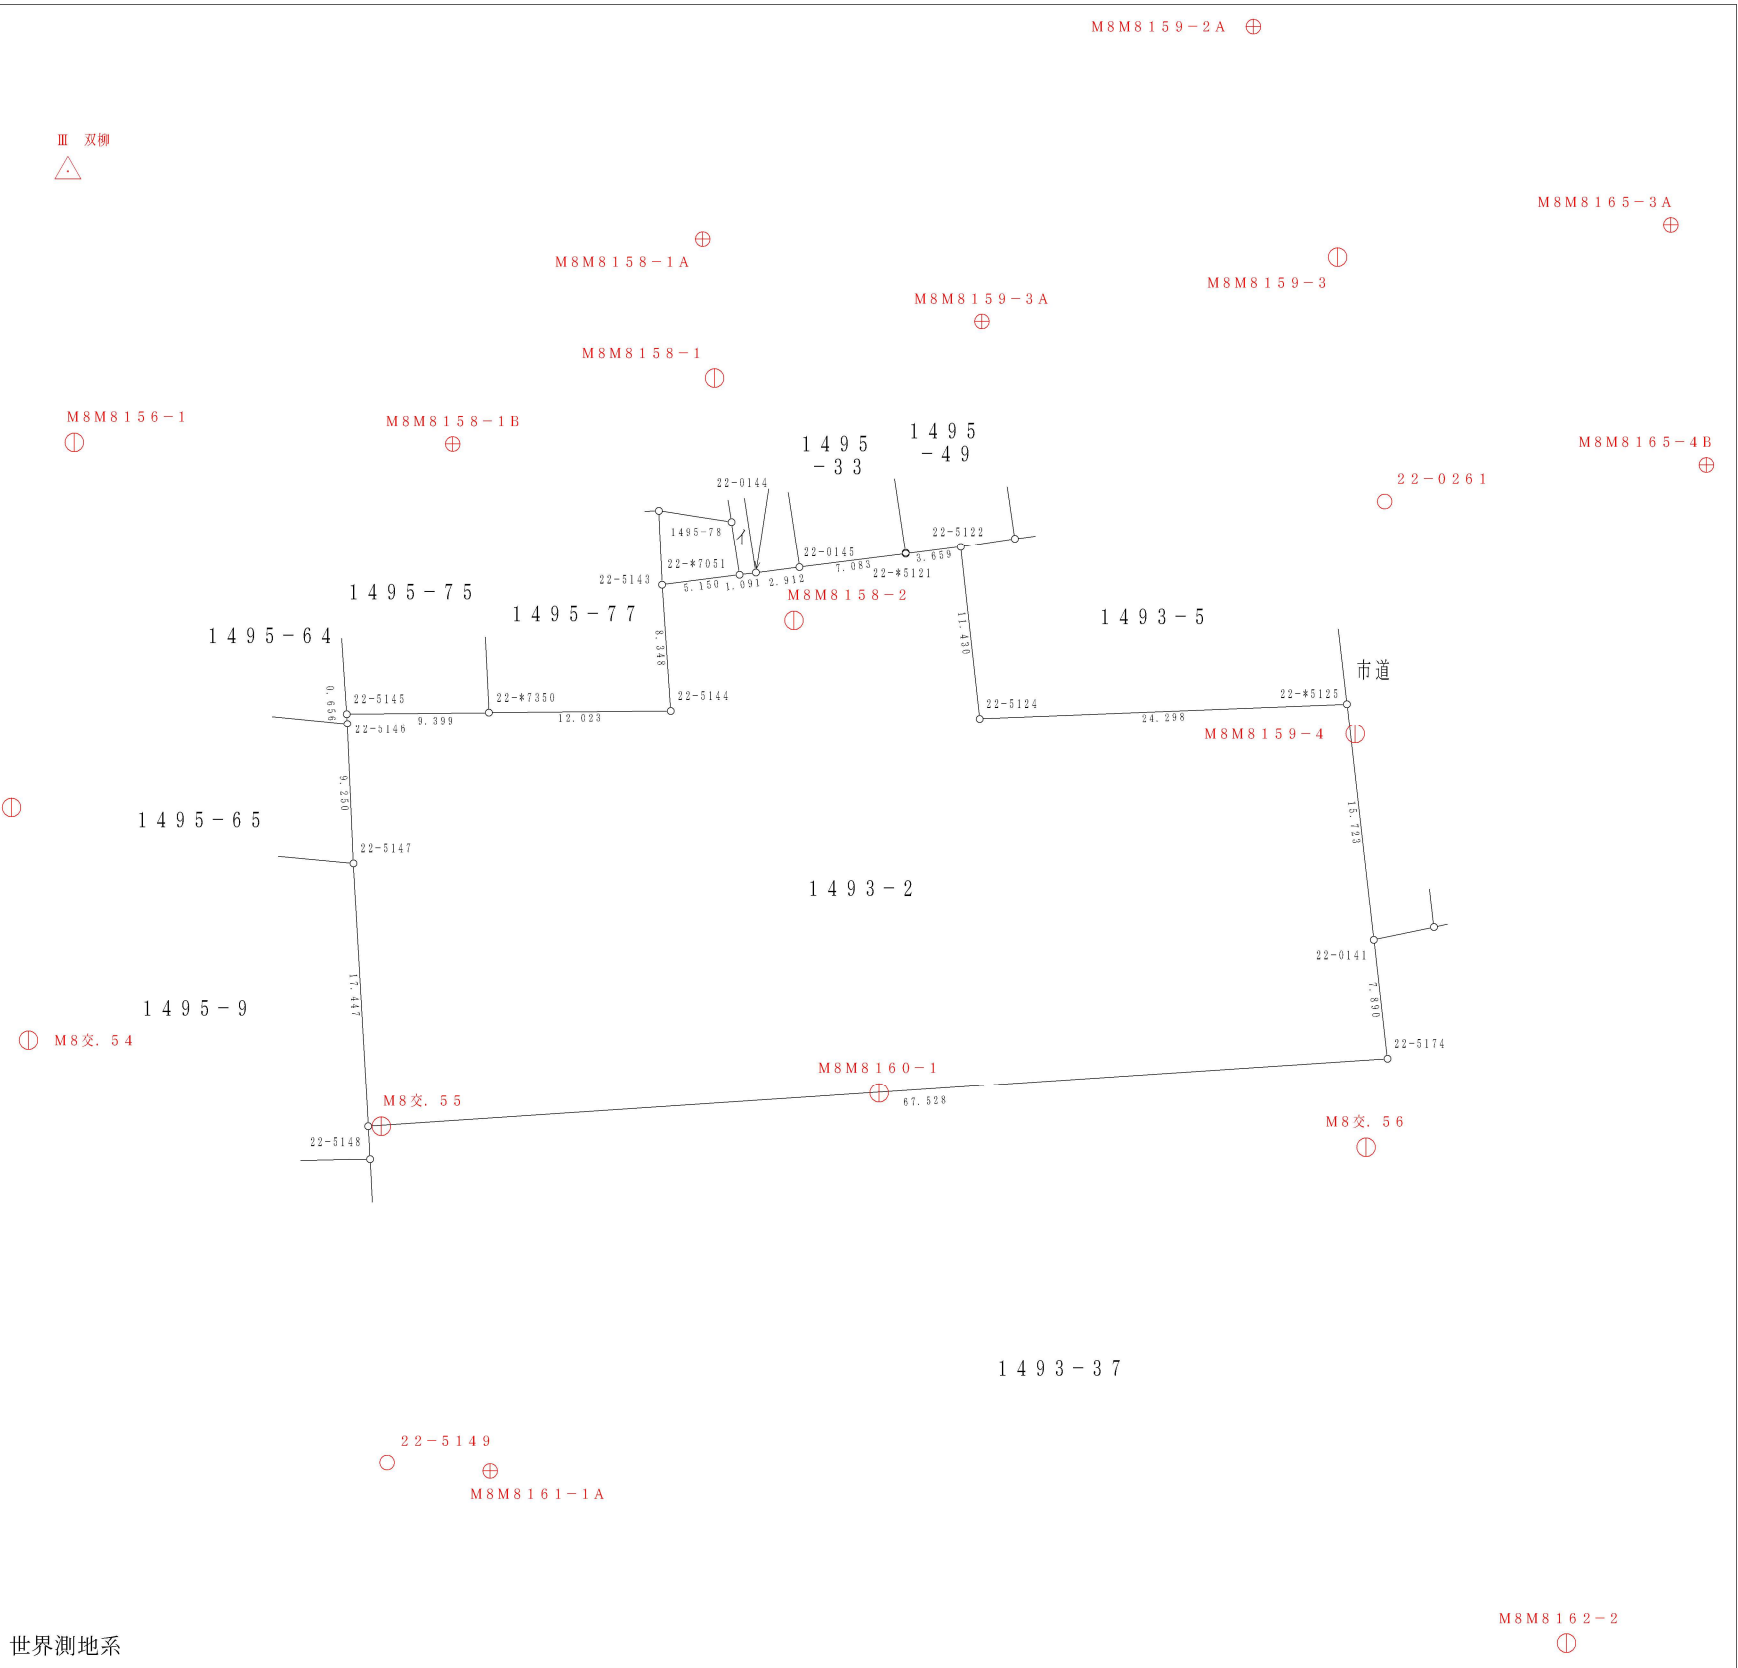

点番の*は計算点である。

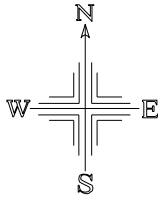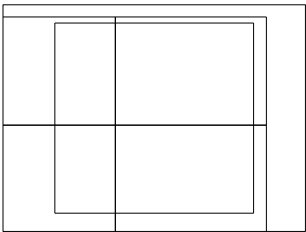


世界測地系

地番一覧表			
所在	大字双柳字浅間		
地番	1151-1		
計算面積	3038.382㎡		



所在	大字双柳字浅間	地番	1151-1	
点番				X座標値
				Y座標値
				辺長 (m)
24-0323				-15901.088
24-0322				-44181.462
24-0321				-15897.573
24-0320				-44139.226
24-0308				-15927.660
24-0309				-44176.581
24-0310				-15968.185
24-0331				-15964.826
24-0329				-15969.857
24-0328				-15953.616
24-0327				-15933.619
24-0326				-15927.416
24-0325				-15915.595
24-0324				-15902.163

基準点番号	X座標値	Y座標値
22-0025	-15889.777	-44123.465
24-0137	-15969.393	-44164.662
24-0306	-15909.670	-44113.701
24-0315	-15985.557	-44203.543
24-0322	-15900.096	-44181.462
24-0325	-15915.595	-44194.143
24-0331	-15964.826	-44182.247
24-5113	-15970.308	-44114.391
M8M8140-2	-15898.154	-44199.075
M8M8140-3	-15896.998	-44153.175
M8M8185-1	-15948.240	-44130.851
M8M8185-2	-15970.982	-44128.376
M8M8192-1	-15929.730	-44193.637
M8M8192-2	-15954.910	-44194.907
M8交.41A	-15894.248	-44126.629
M8交.48	-15885.102	-44155.321
M8交.70	-15924.263	-44130.200
M8交.70A	-15943.000	-44127.998
M8交.80	-15956.585	-44165.736
M8交.83	-15975.962	-44188.743

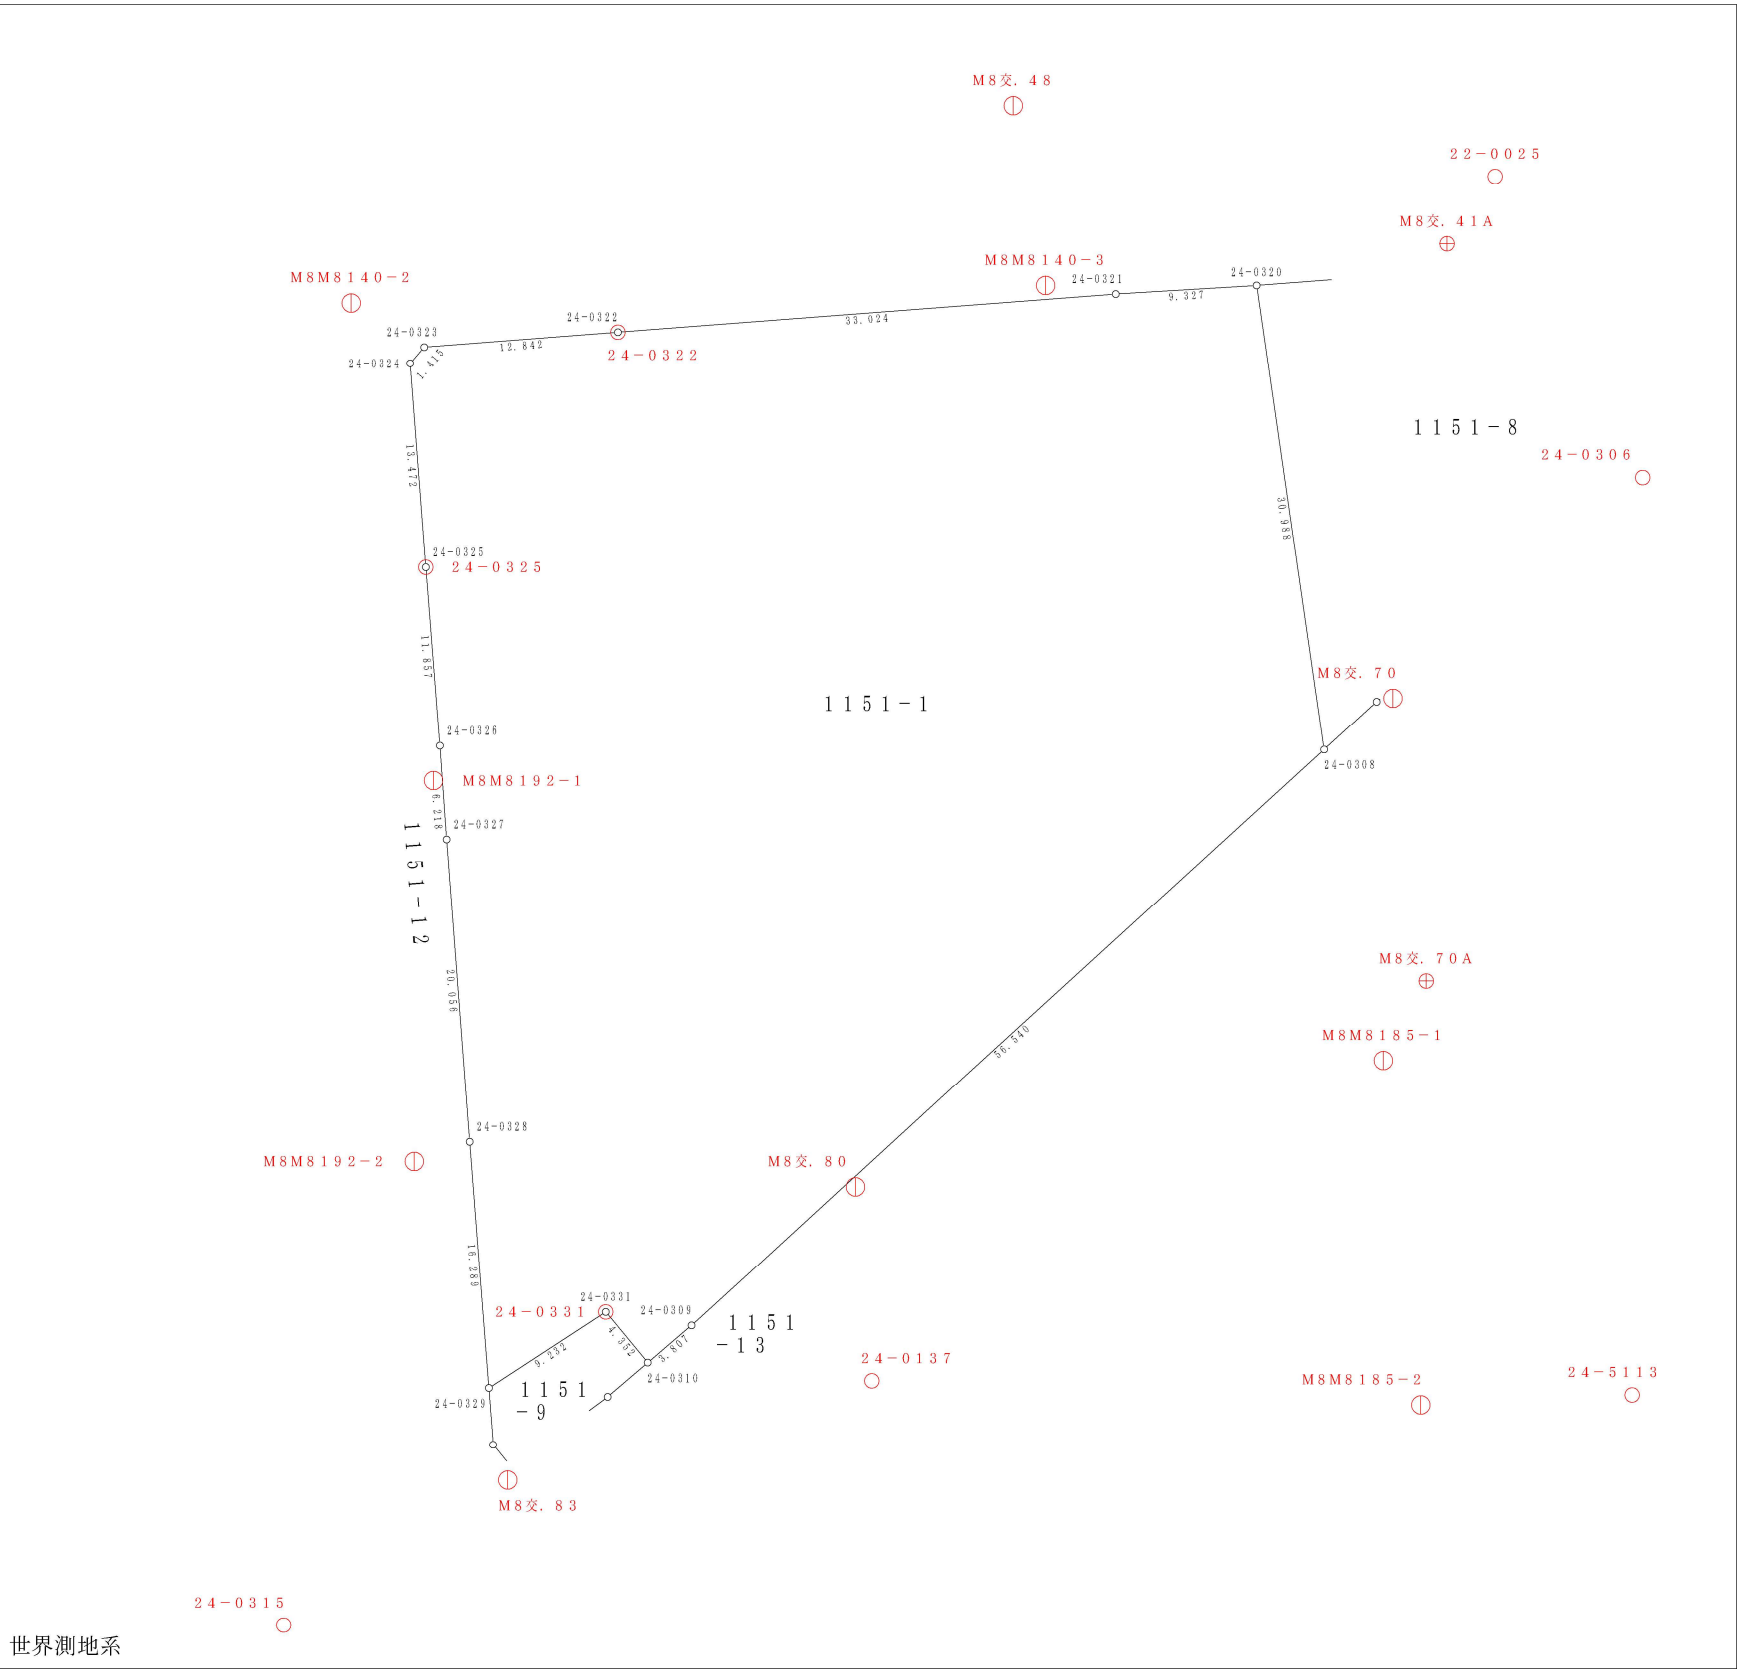

世界測地系

点番の＊は計算点である。

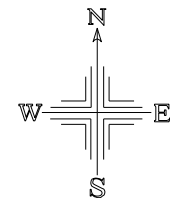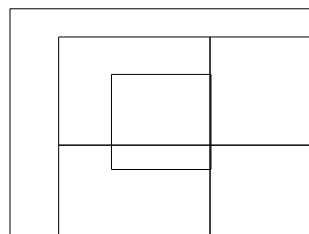


世界測地系

地番一覧表			
所在	大字双柳字浅間		
地番	1151-10		
計算面積	632.252㎡		

所在 大字双柳字浅間 地番 1151-10			
点番	X座標値	Y座標値	辺長 (m)
24-0088	-15982.311	-44237.734	4.148
24-*7021	-15982.691	-44232.816	4.933
24-0193	-15983.451	-44222.977	9.868
24-0195	-15969.857	-44222.801	13.595
24-0196	-15970.402	-44216.048	6.775
24-0197	-15971.157	-44205.628	10.447
24-0198	-15972.071	-44194.079	11.585
24-0313	-15978.596	-44193.608	6.542
24-0314	-15983.416	-44200.702	8.577
24-0315	-15985.557	-44203.543	3.557
24-0316	-15988.925	-44206.924	4.772
24-0194	-16003.571	-44220.934	20.268
24-0192	-15987.483	-44223.906	16.360
24-0087	-15986.403	-44237.055	13.193

基準点番号	X座標値	Y座標値
24-0315	-15985.557	-44203.543
24-0318	-16011.606	-44232.412
M8M8194-1	-15983.145	-44238.133
M8交. 83	-15975.962	-44188.743
M8交. 84	-15996.285	-44213.212

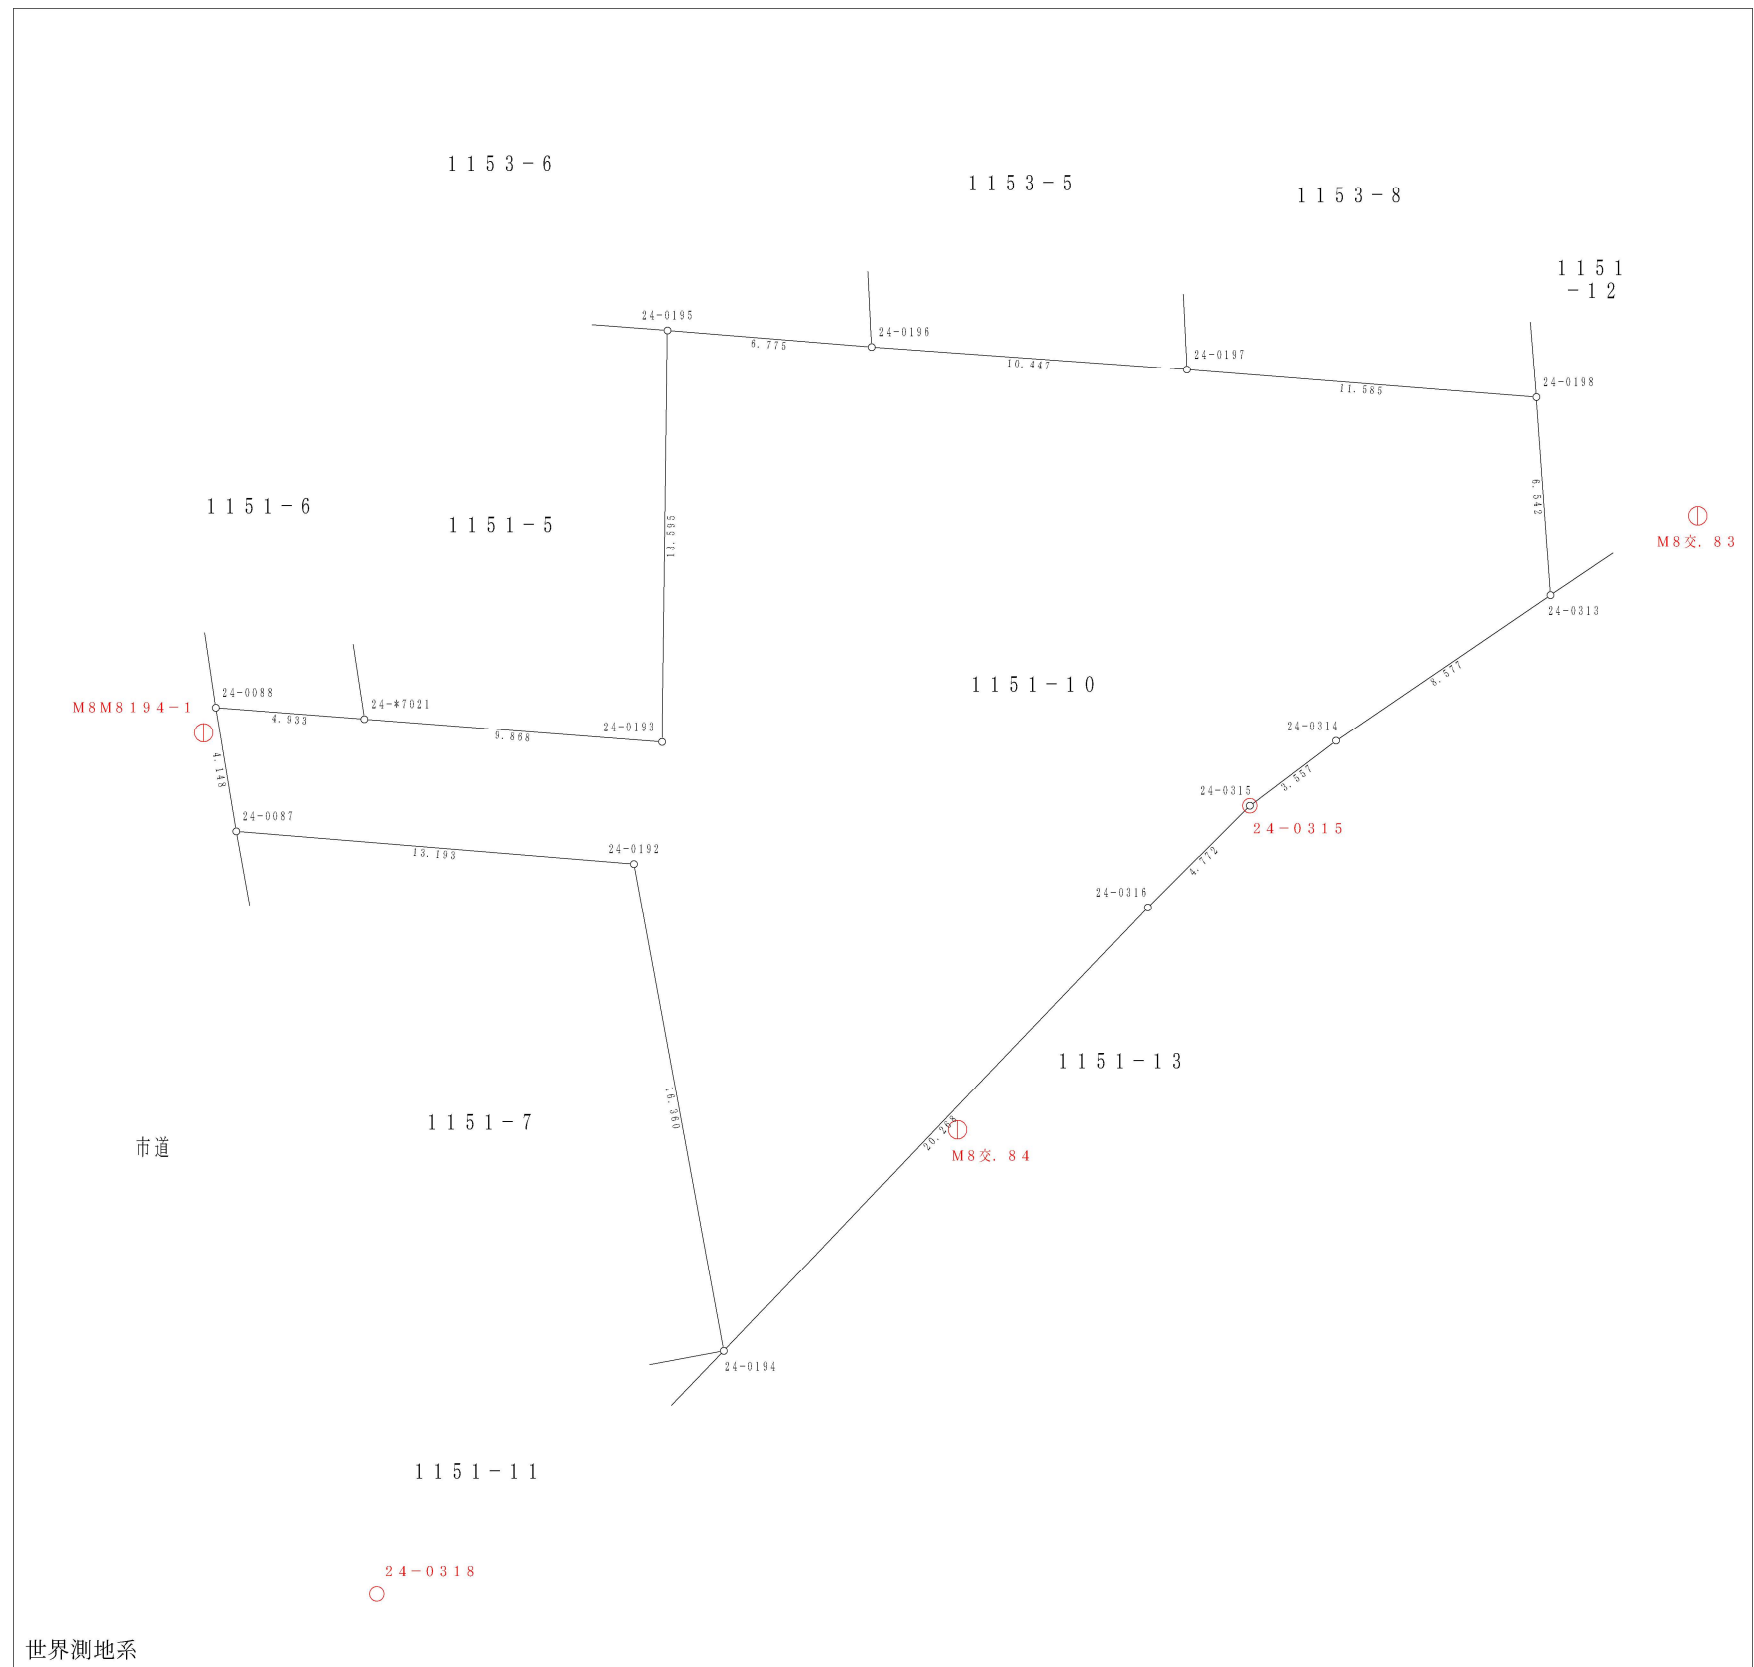

点番の*は計算点である。